



LEVEL A

DIAGRAM B
1:150

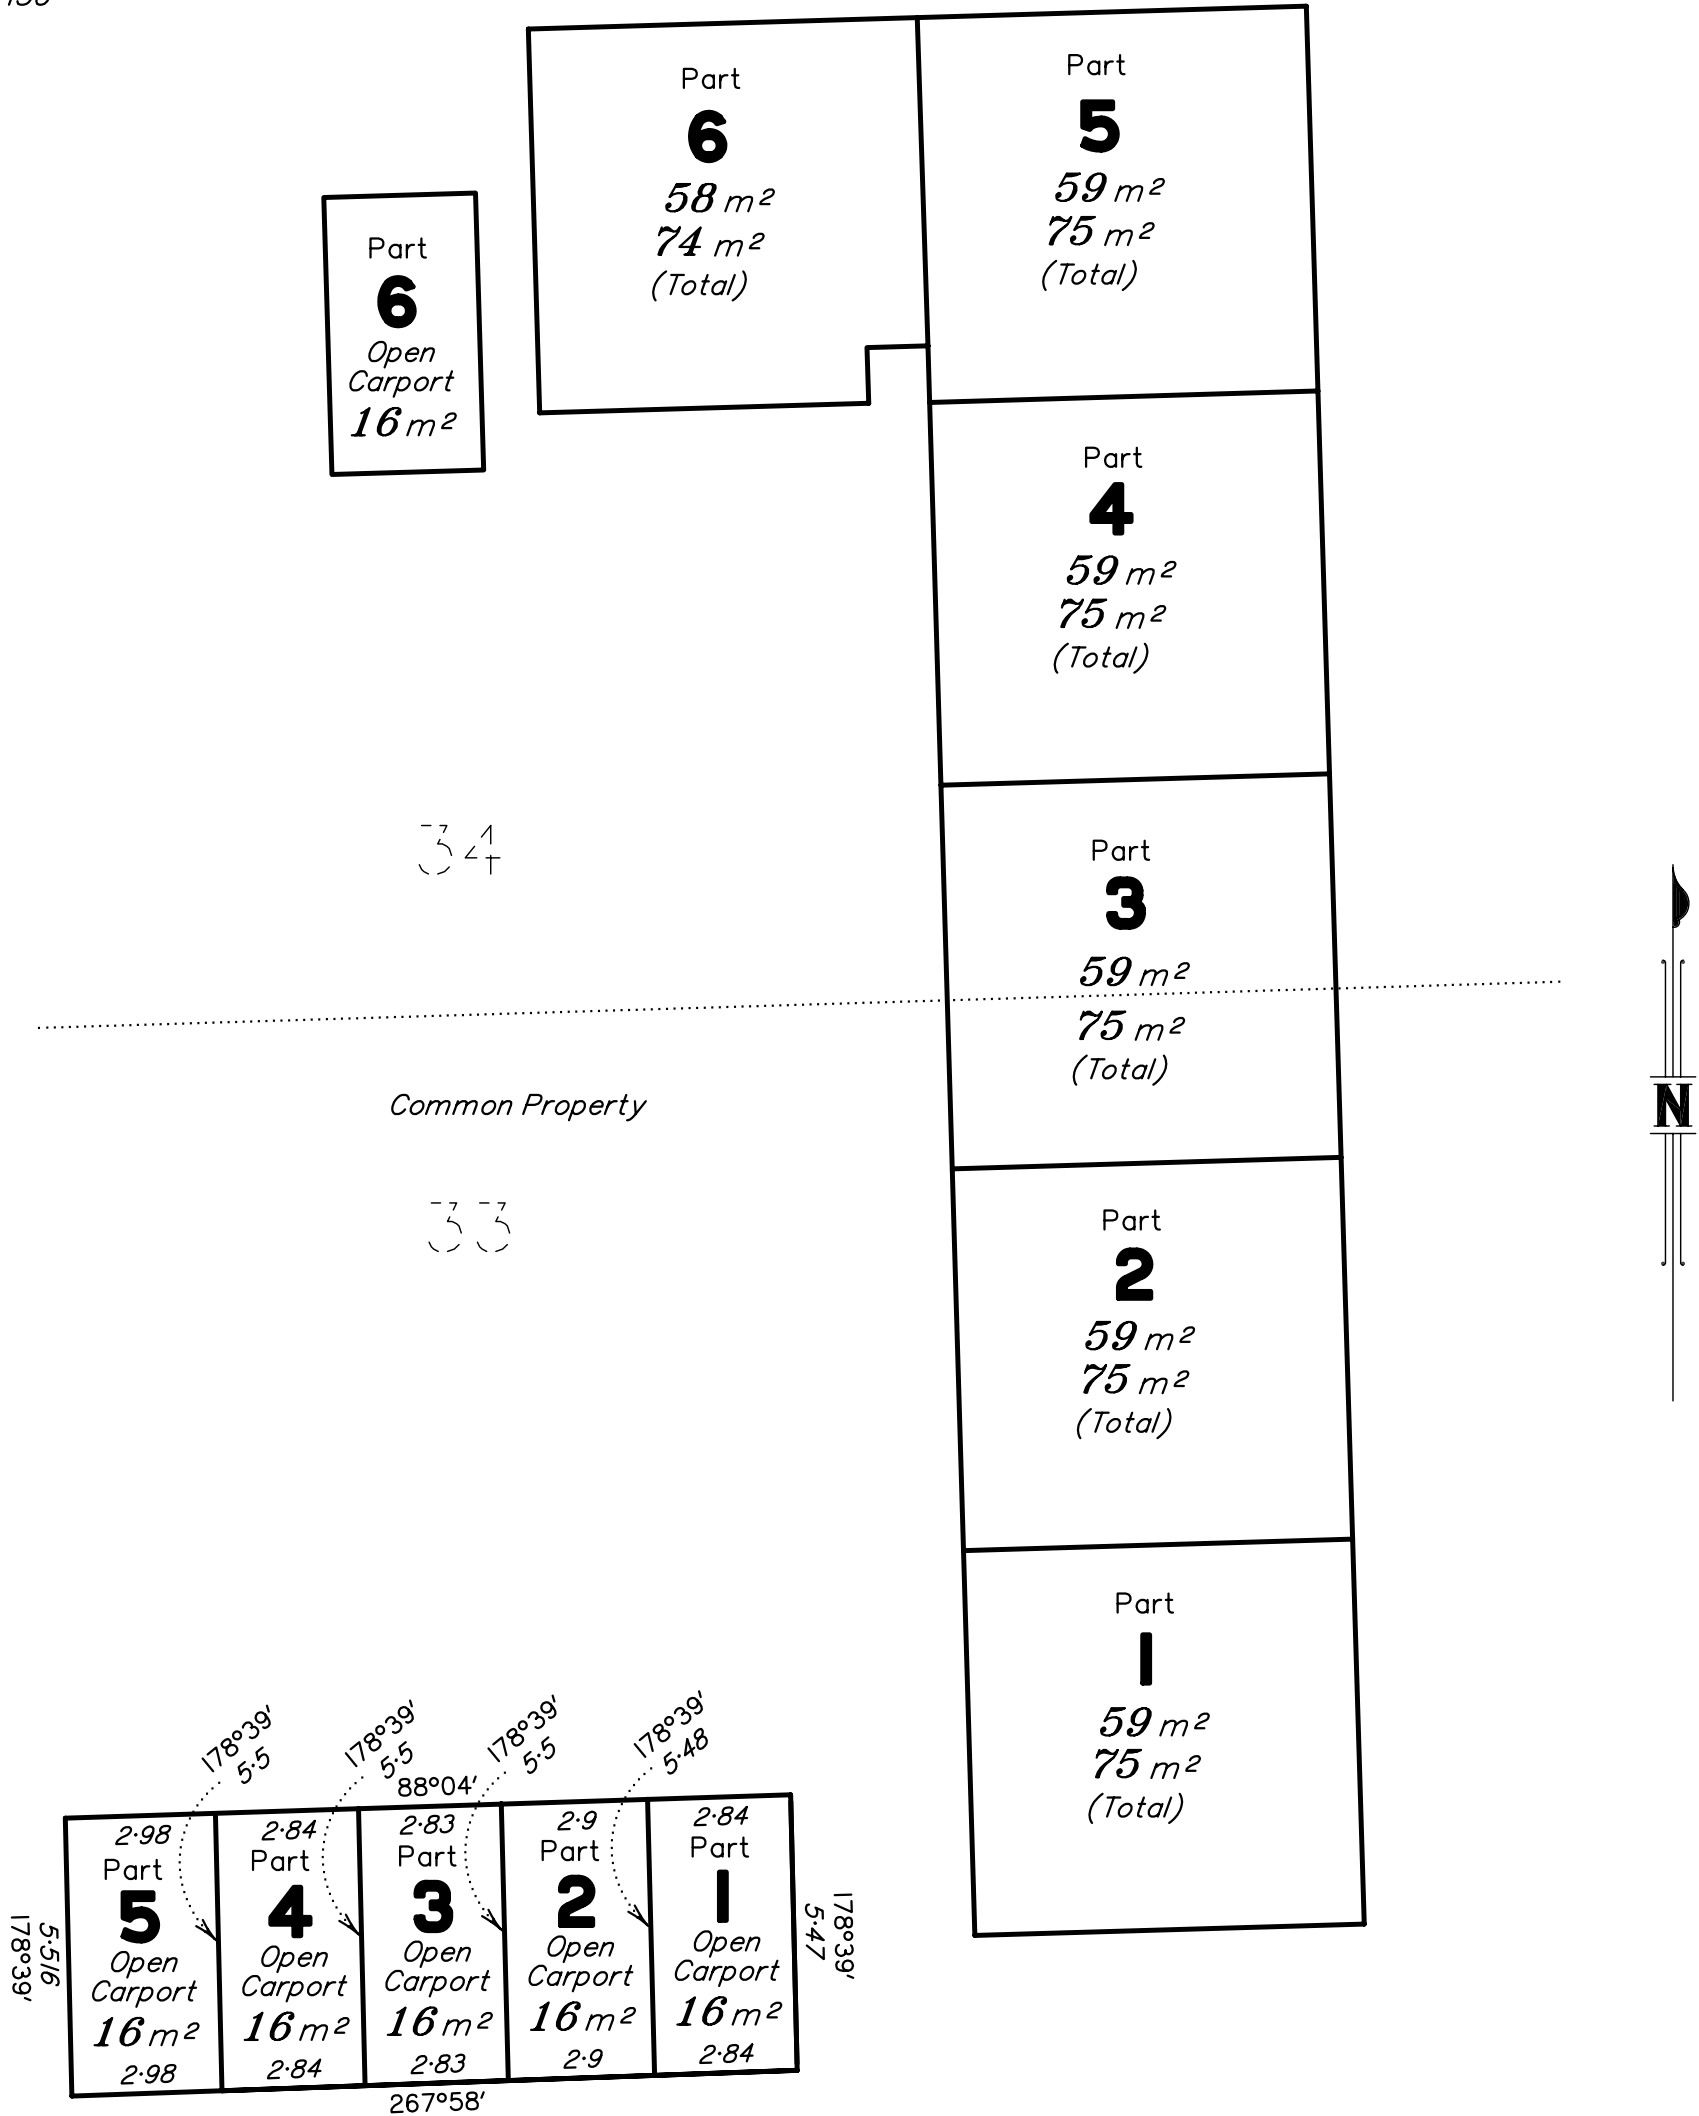

Scale 1:150 – Lengths are in Metres.

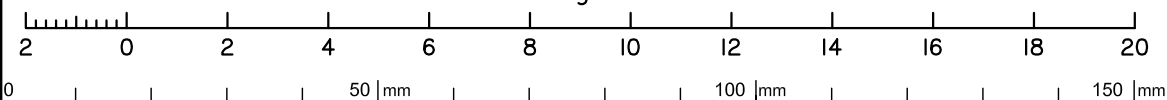

State copyright reserved.

Insert
Plan
Number

SP